



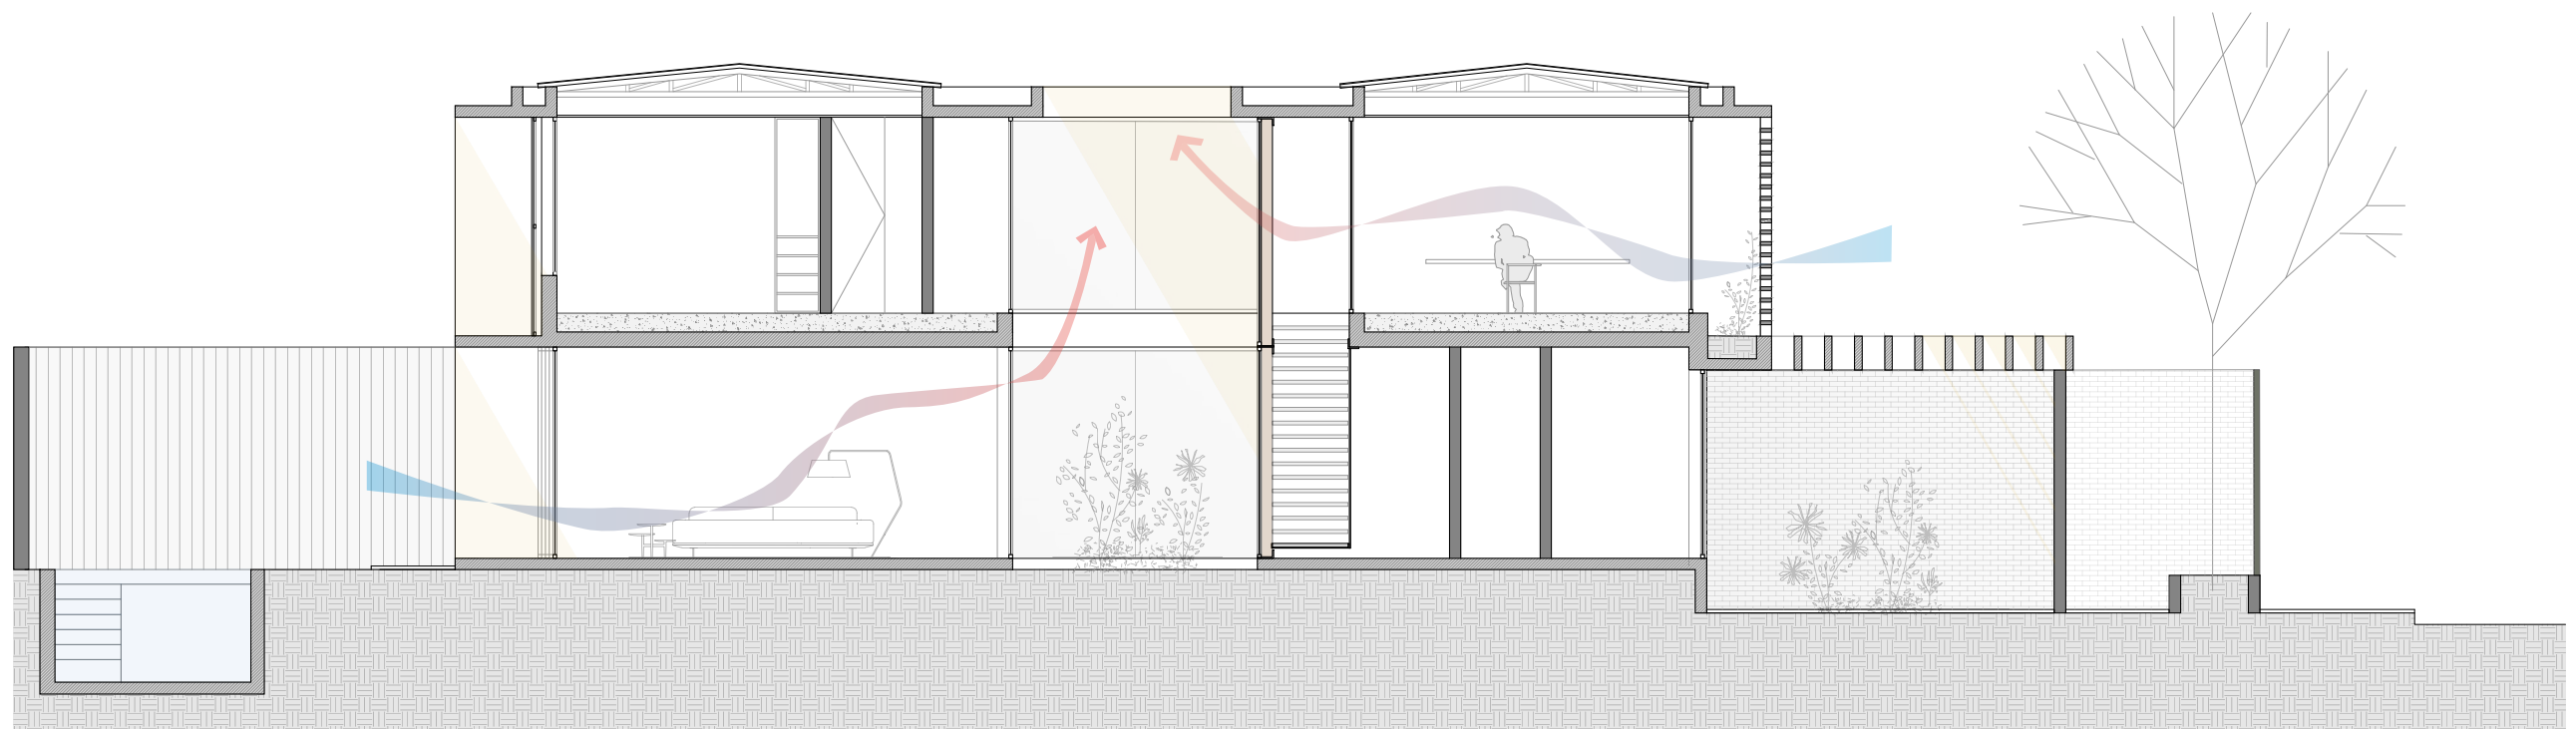


CORTE A-A'

0 1 2 3

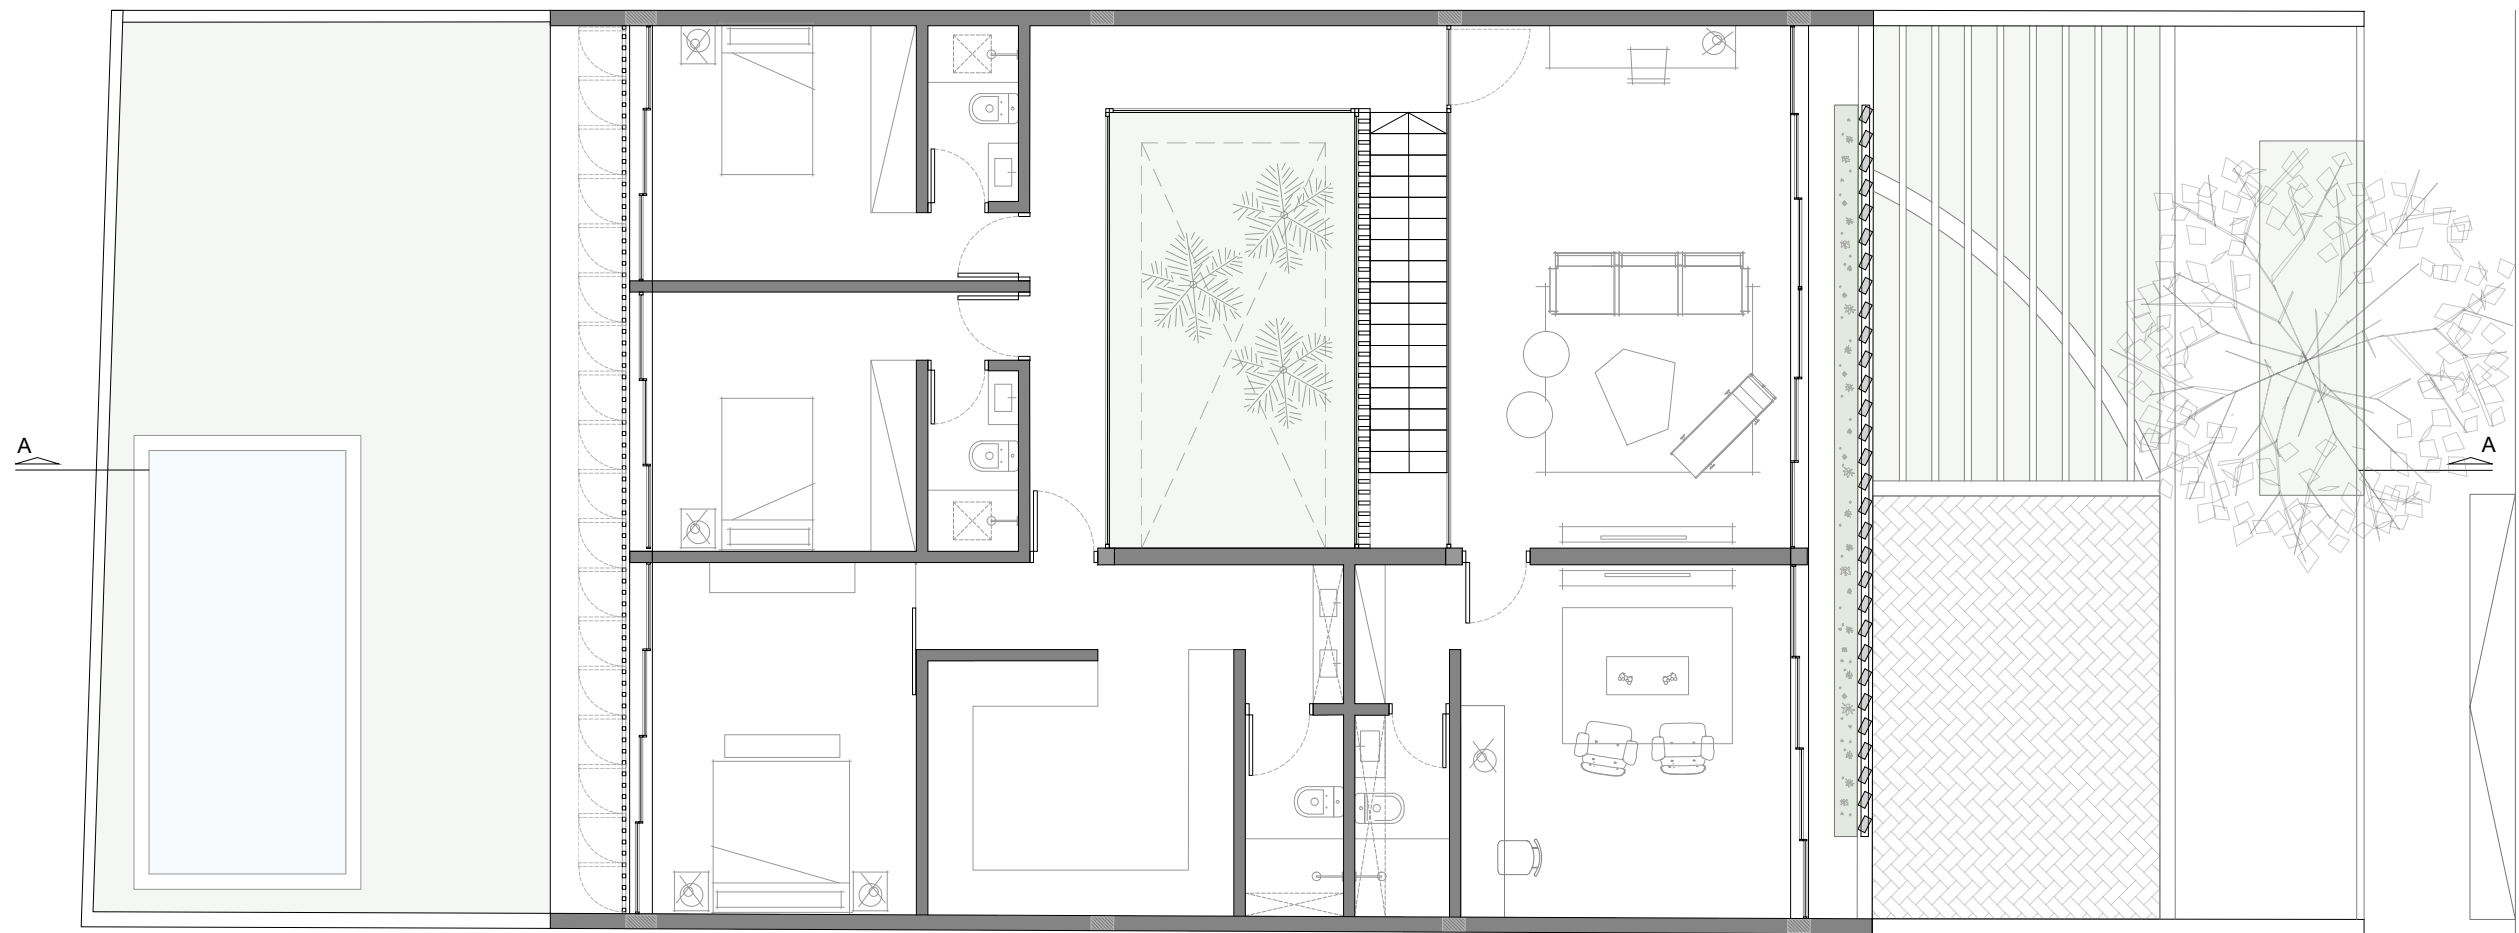

PLANTA ALTA

0 1 2 3

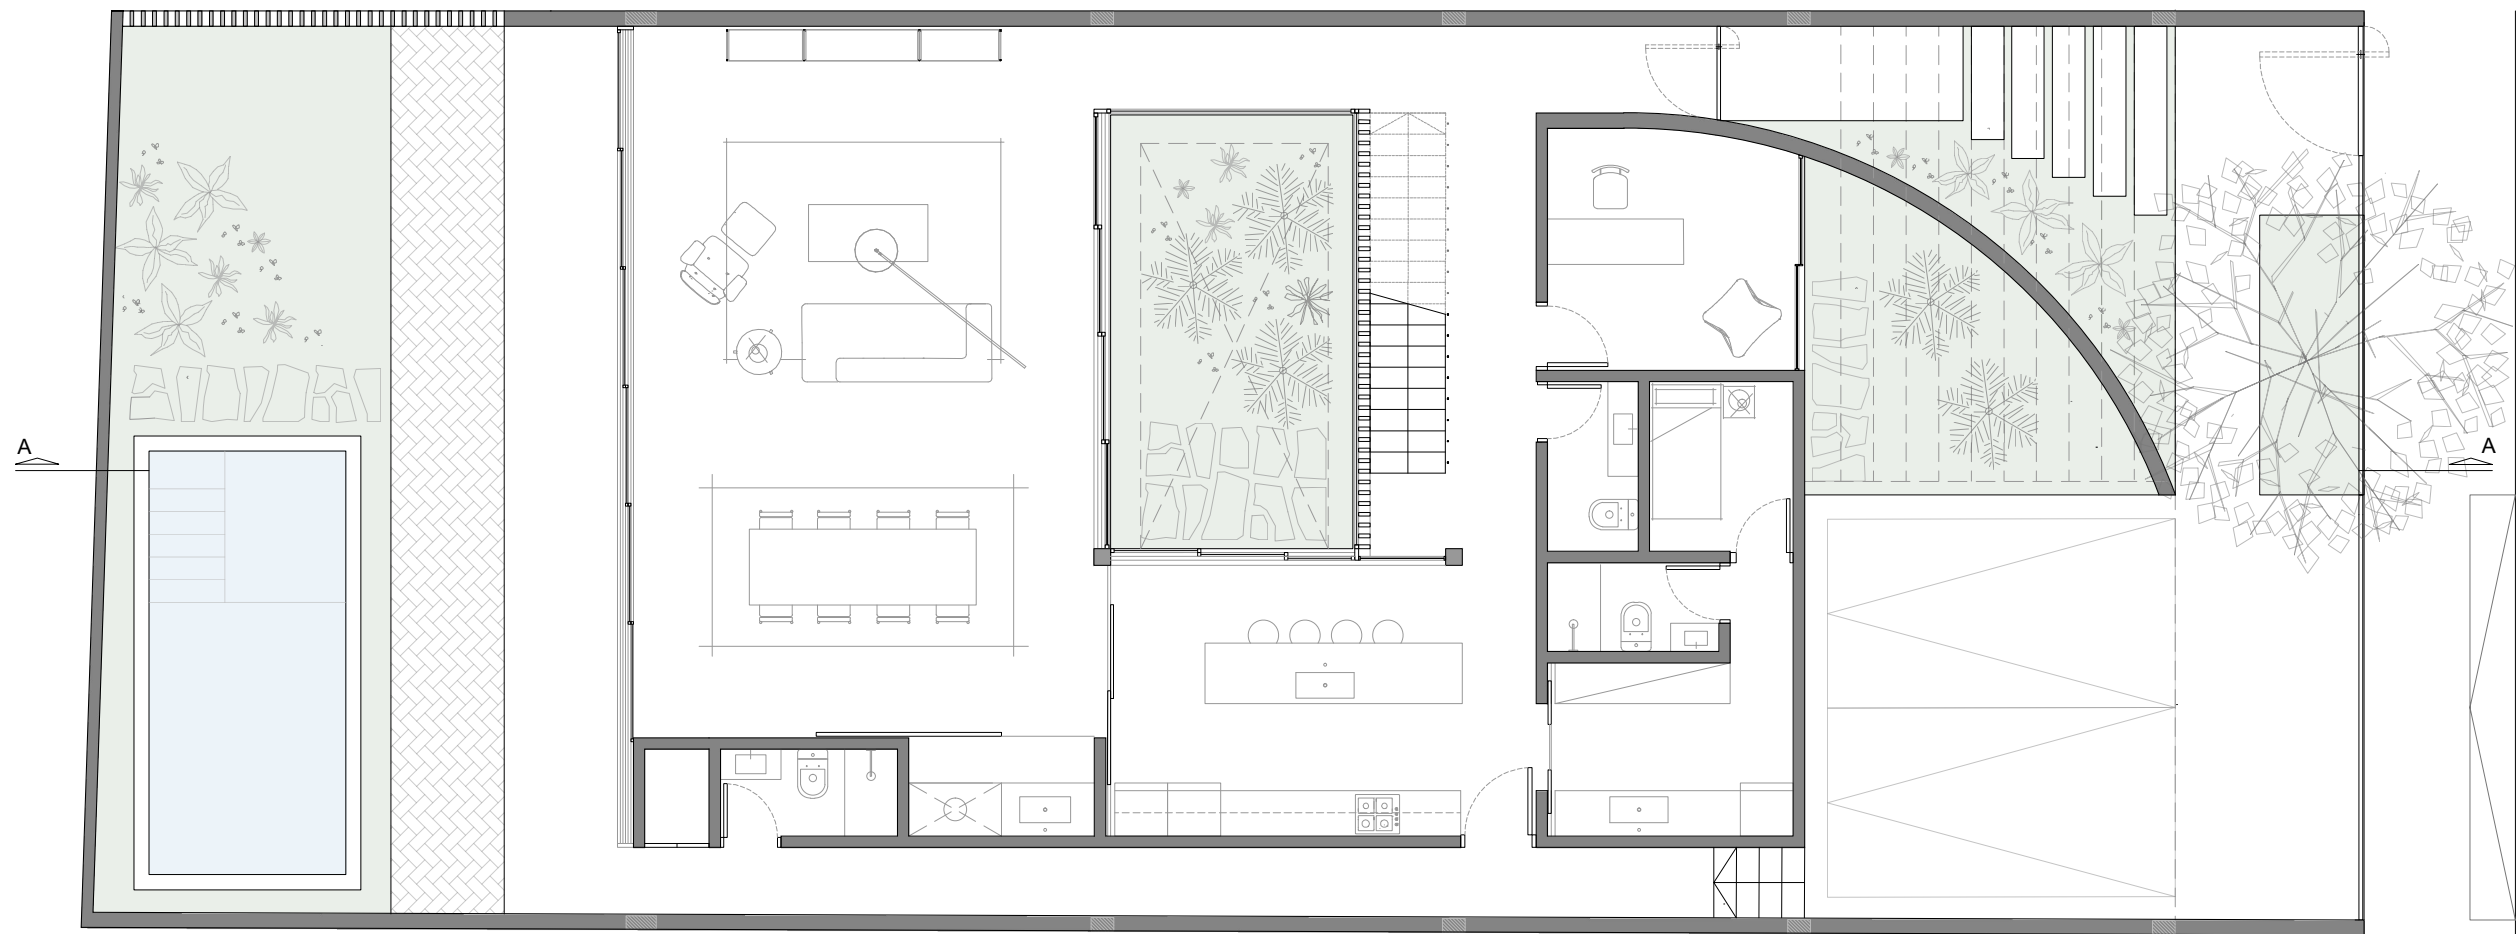

PLANTA BAJA

0 1 2 3